




SOUTH ELEVATIONS

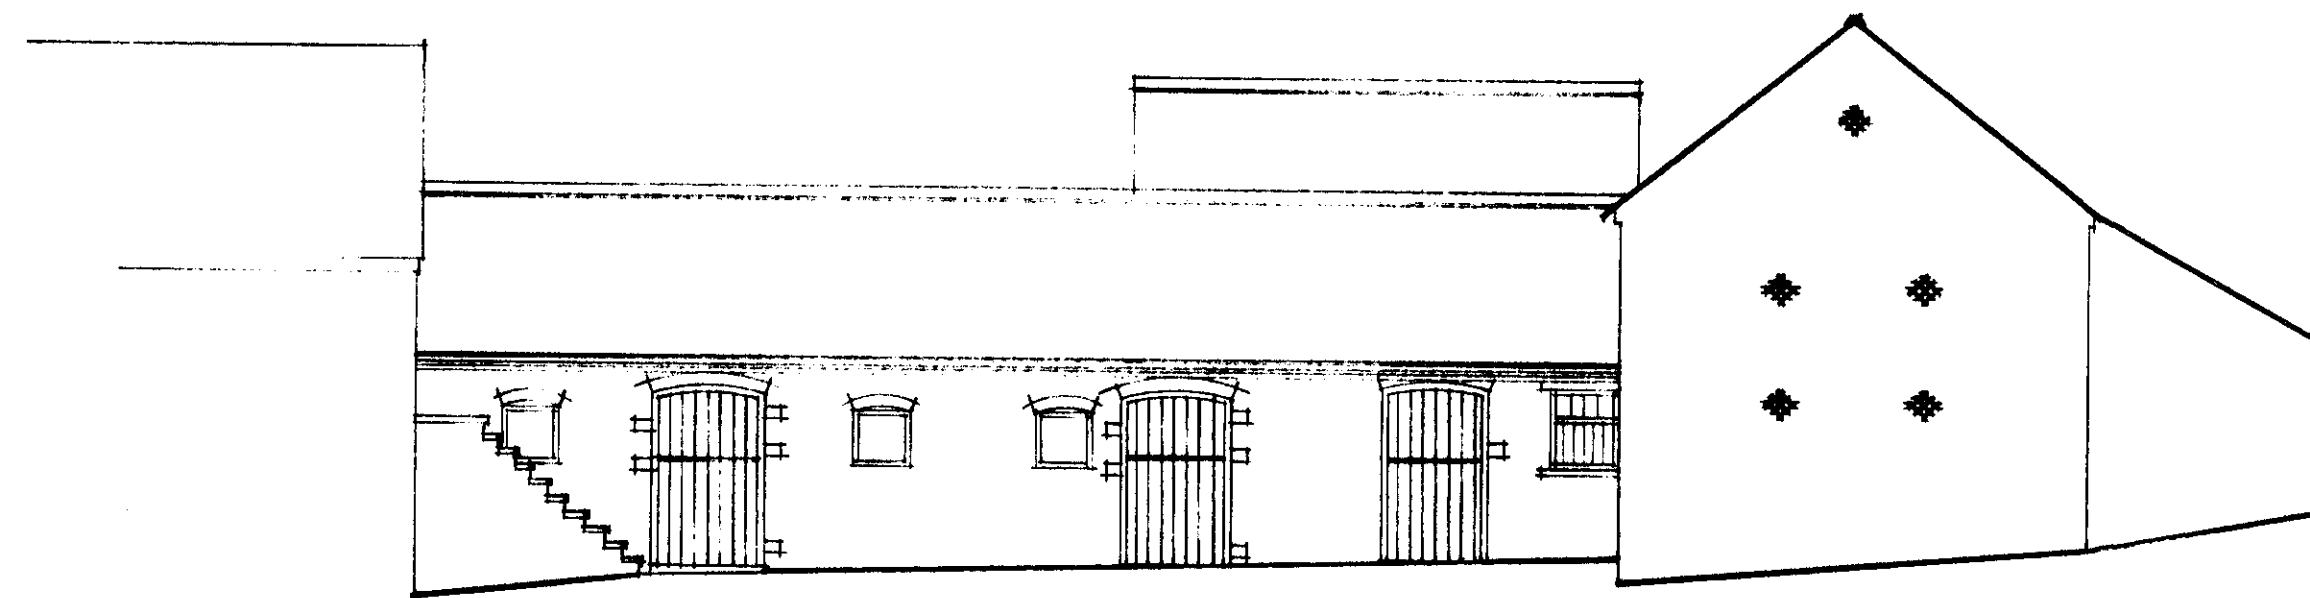

EAST ELEVATIONS

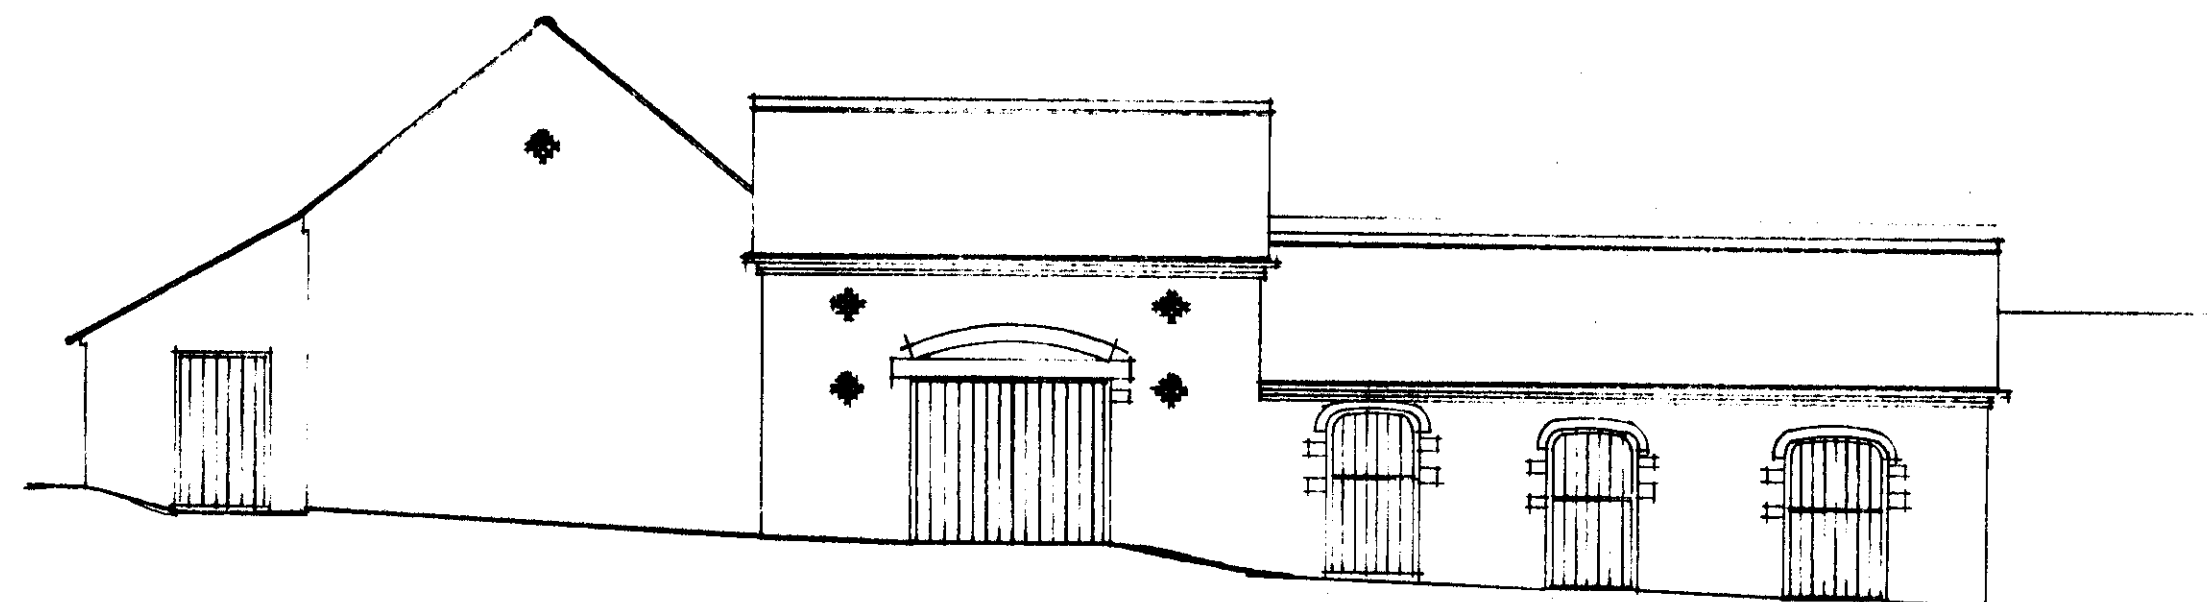

WEST ELEVATIONS

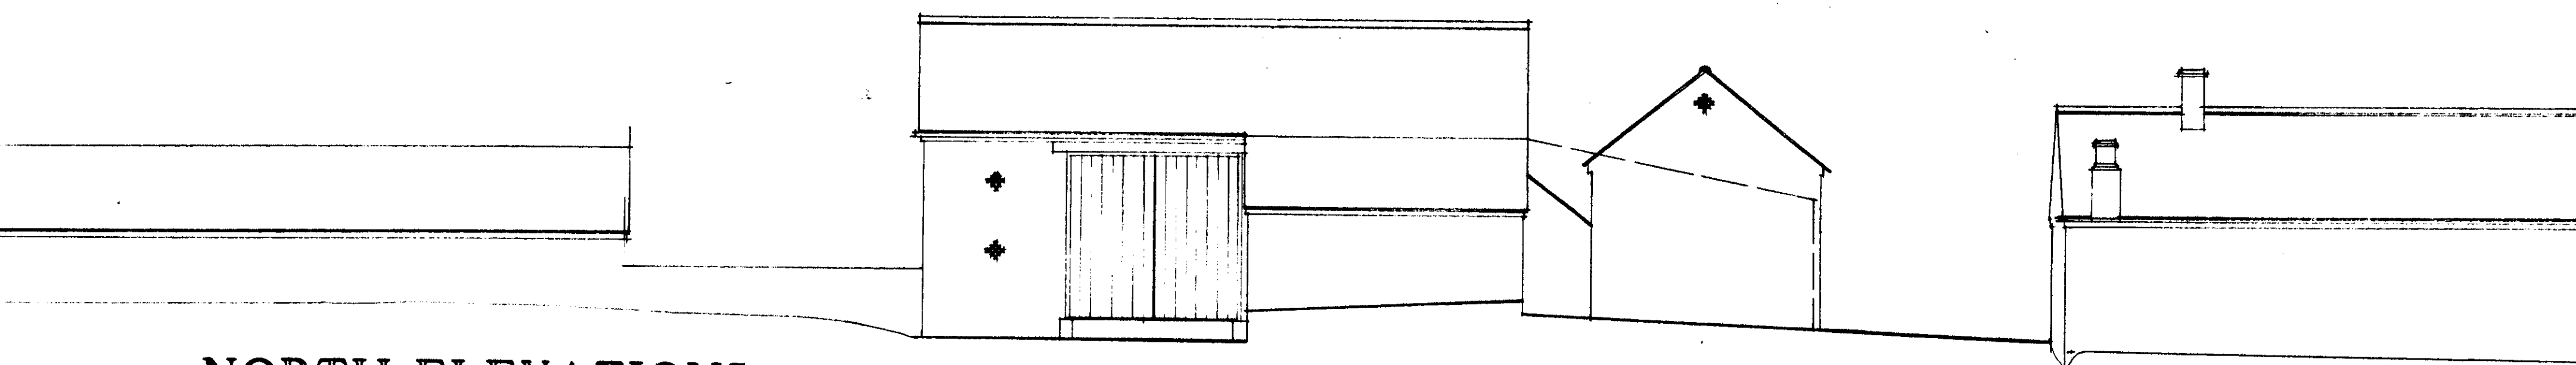

NORTH ELEVATIONS

# MOAT FARM, EGMANTON



NEWARK & SHERWOOD  
DISTRICT COUNCIL  
31 AUG 2010  
PLANNING SERVICES

**ROSAMUND NICHOLSON** Barch ARCHITECT

KNAPENEY FARM  
OSSINGTON LANE  
OSSINGTON  
NEWARK ON TRENT  
NOTTINGHAMSHIRE  
NG23 6ND

Telephone 01636 822770  
Fax 01636 822771

**PROJECT** CONVERSION OF BARNs AT MOAT  
FARM, EGMANTON

**CLIENT** THE PRICE FAMILY

**DRAWING** BUILDINGS AS EXISTING

**SCALE** 1:100 **DATE** AUG 2007 **DRAWING No.** 1380.A.2a