

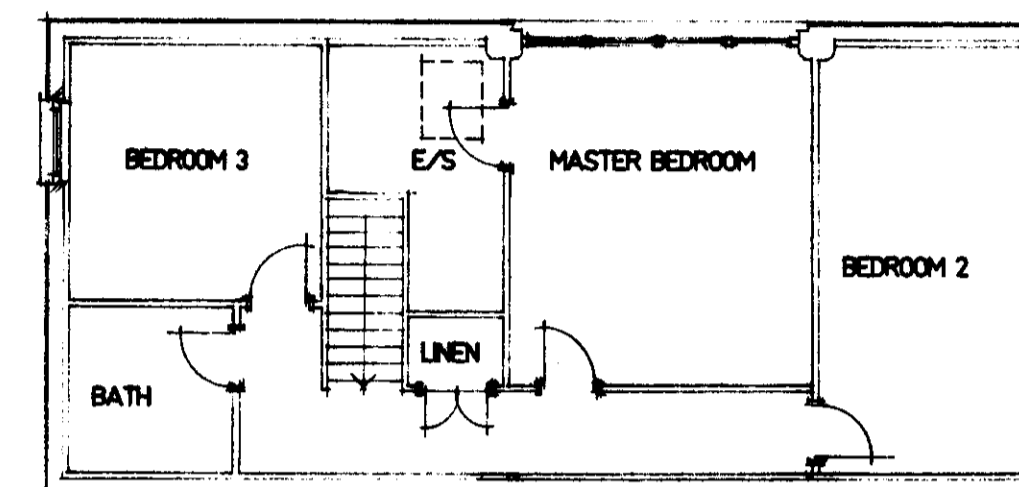


MOAT FARM, EGMANTON



FIRST FLOOR PLAN (UNIT 2)

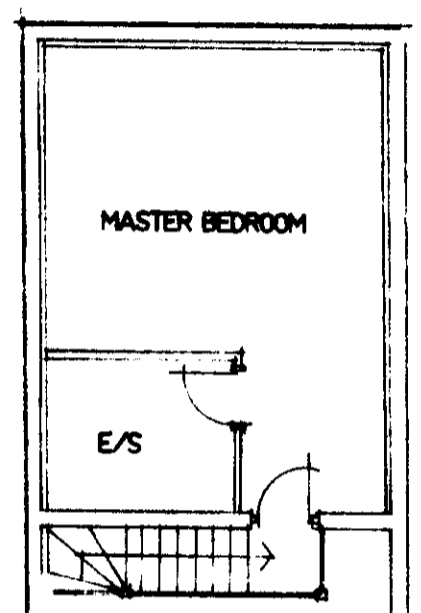

FIRST FLOOR PLAN (UNIT 3)

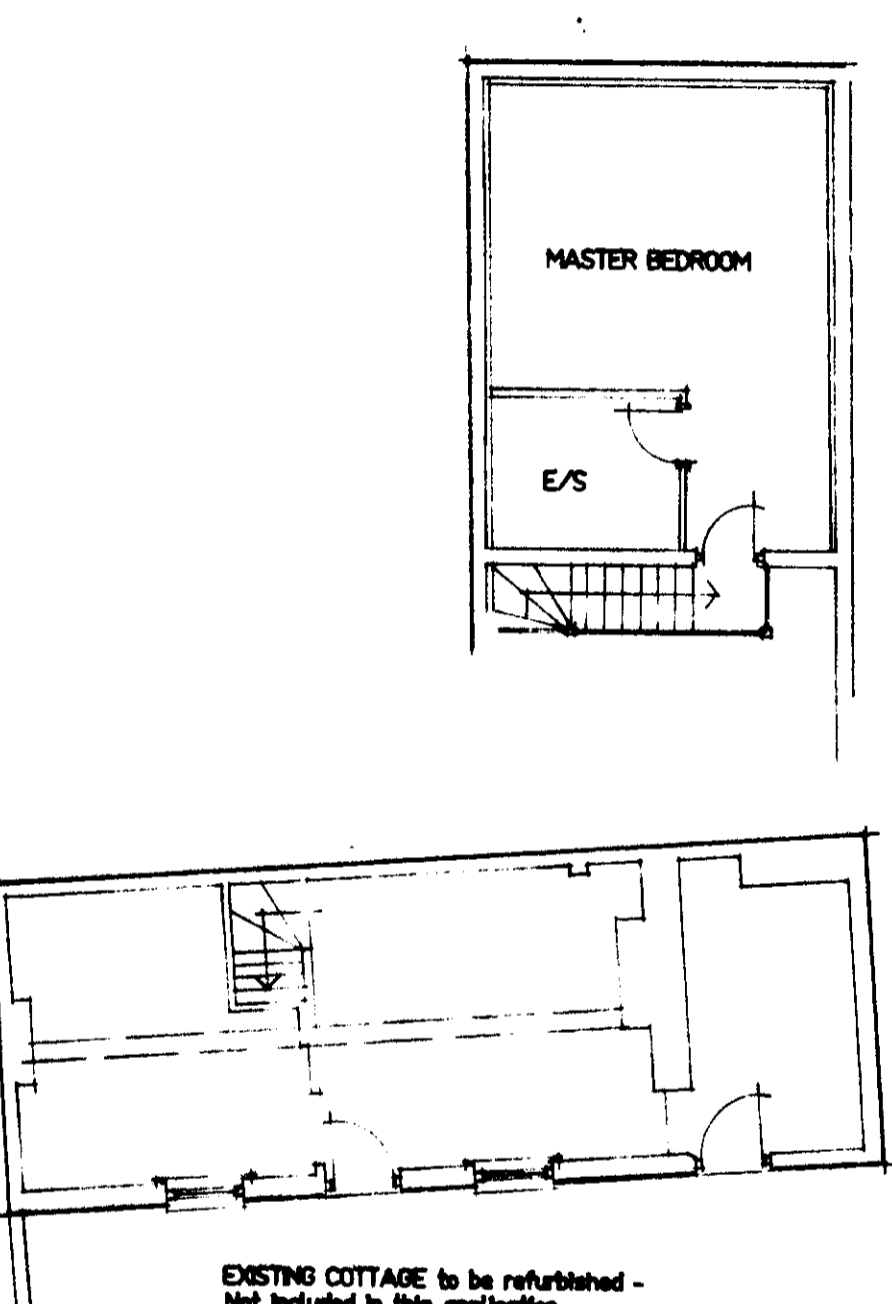

EXISTING COTTAGE to be refurbished - Not included in this application

 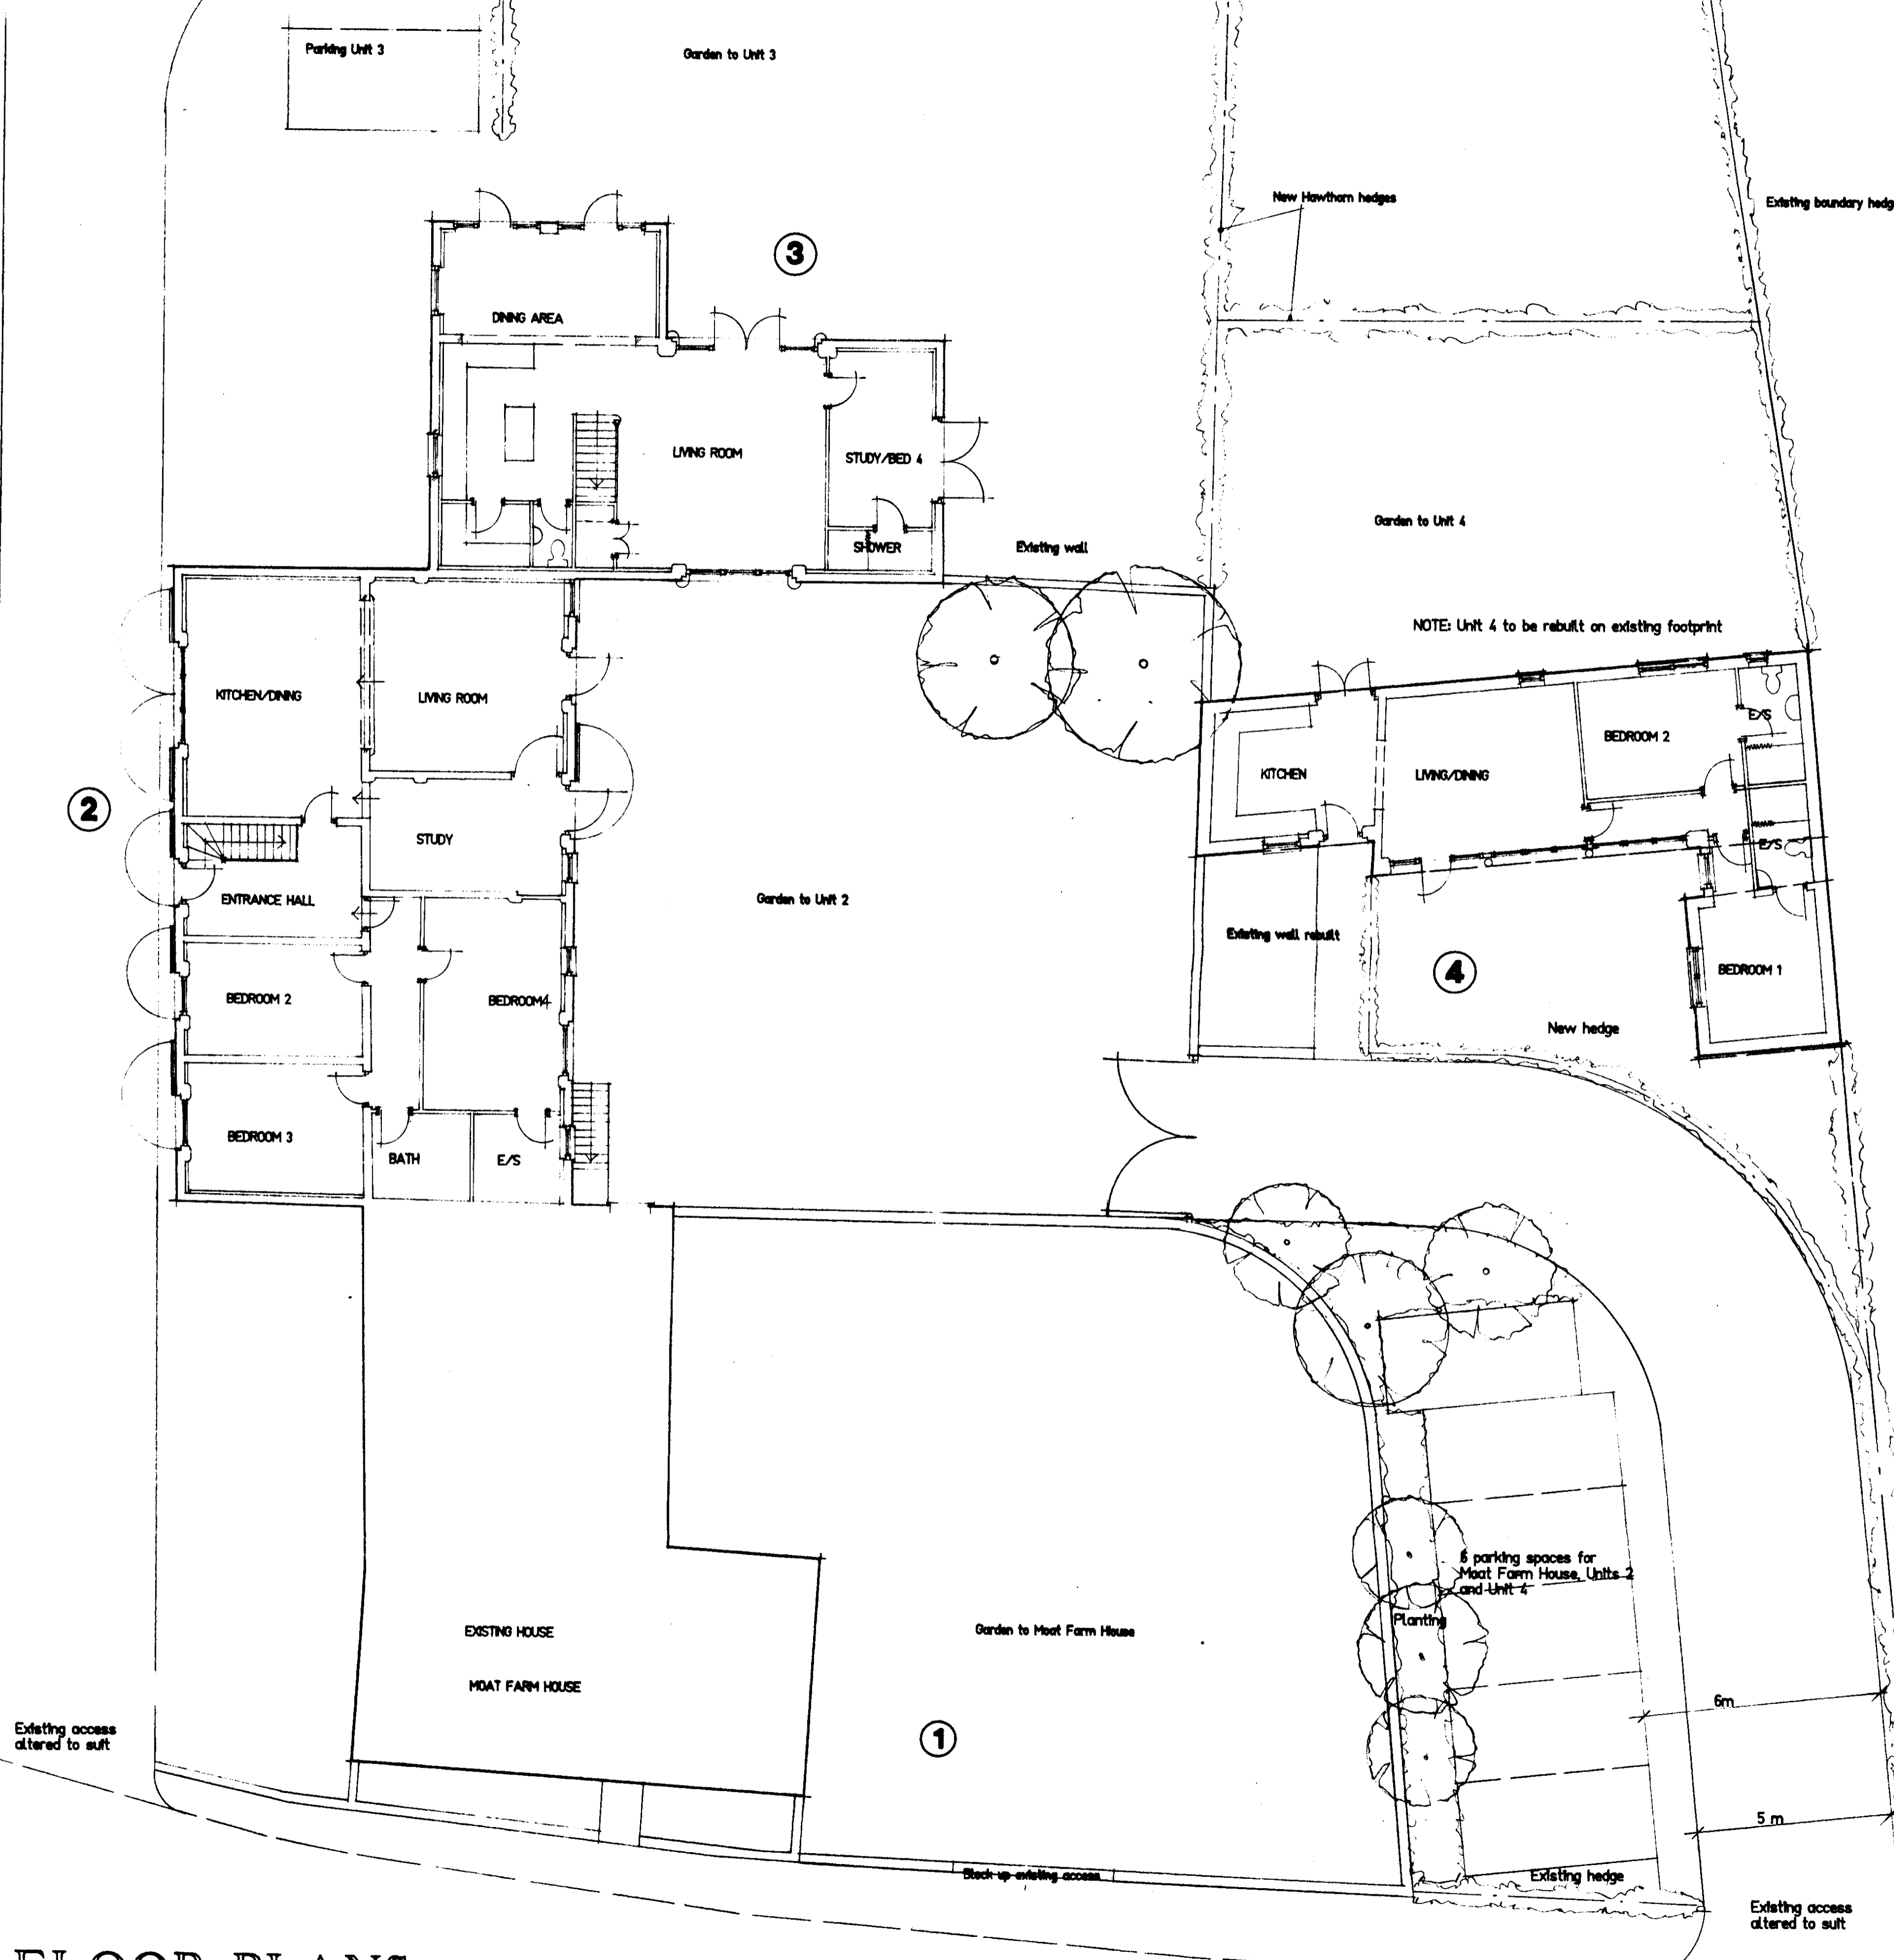

NEWARK & SHERWOOD
DISTRICT COUNCIL
31 AUG 2010
PLANNING SERVICES

Existing boundary hedge

ROSAMUND NICHOLSON Barch ARCHITECT

KNAPENEY FARM
OSSINGTON LANE
OSSINGTON
NEWARK ON TRENT
NOTTINGHAMSHIRE
NG23 6ND

Telephone 01636 822770
Fax 01636 822771

PROJECT CONVERSION OF BARNs AT MOAT FARM, EGMANTON

CLIENT THE PRICE FAMILY

DRAWING PROPOSED PLANS

SCALE 1:100

DATE AUG 2007

DRAWING No. 1380.A.5c

KIRTON ROAD

GROUND FLOOR PLANS 1:100