



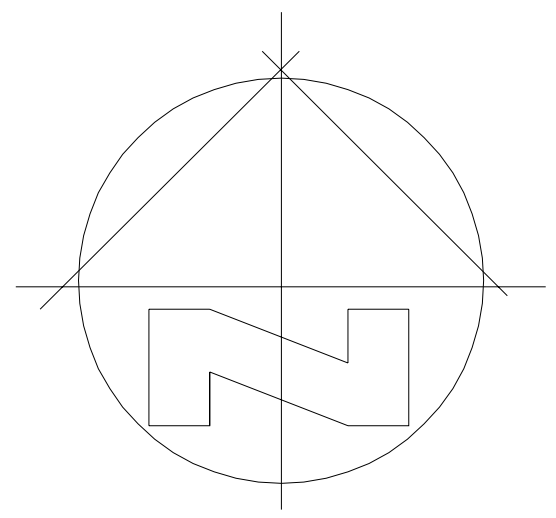


This drawing and the design shown upon it is the intellectual property of Keir Architecture Ltd. and must not be copied or reproduced either in whole or in part without prior written permission of Keir Architecture Ltd. Tel: 07813 006079

Stanfords VectorMap  
 © OS Crown Copyright 2014  
 Reproduction in whole or in part is prohibited without the prior permission of Ordnance Survey.

# Brookenby

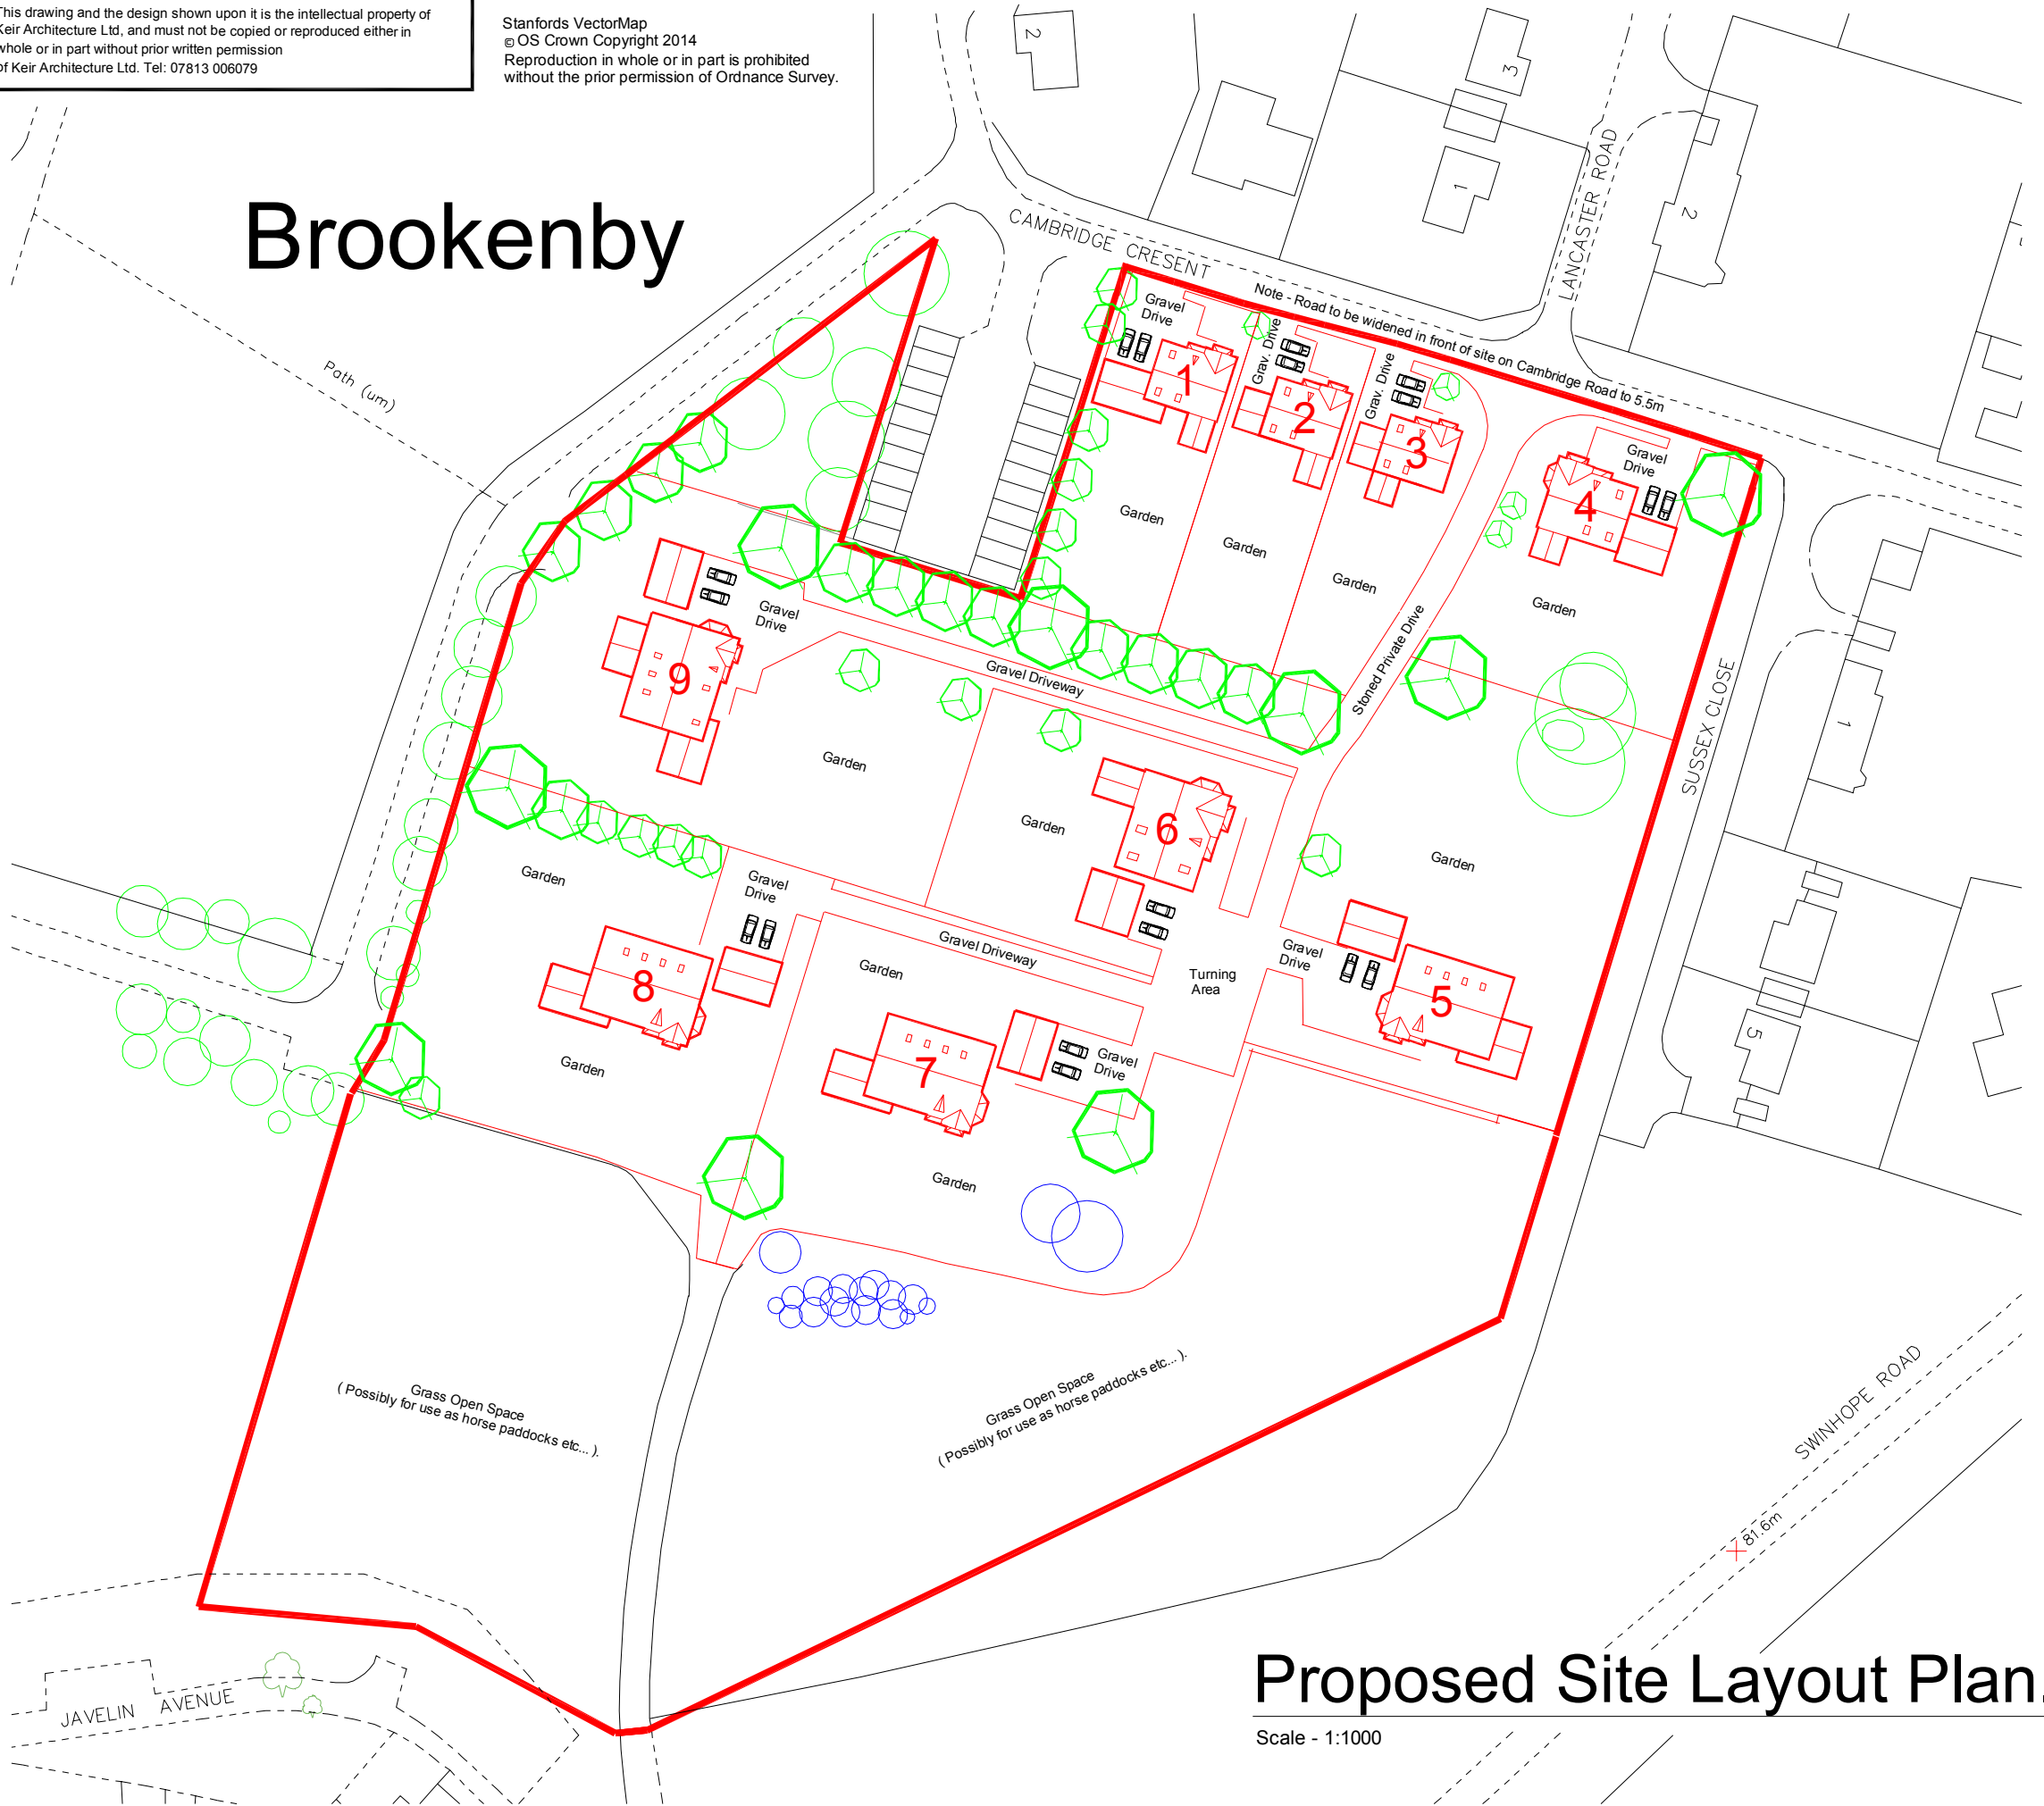

## Key:-

-  - Existing tree to be retained.
-  - Existing tree to be Removed
-  - New tree ( Species TBA ).

G			
F	15.04.16	KJT	SALES PLAN
E	25.09.15	KJT	DESIGN DEVELOPMENT.
D	06.07.15	KJT	DESIGN DEVELOPMENT.
C	01.08.15	KJT	DESIGN DEVELOPMENT.
B	11.05.15	KJT	DESIGN DEVELOPMENT.
A	09.05.15	KJT	DESIGN DEVELOPMENT.
	Date	Drawn	Revision

**Keir**  
 Architecture

10A, Abbey Road, Ulceby, N.Lincs, DN39 6TJ.

Tel: 07813 006079

This drawing & design is the property of Keir Architecture Ltd. and must not be copied or reproduced either in whole or in part without written permission

Proposed Quality Self Build Housing Scheme at:  
 Site of former Officers Mess, Brookenby, Lincs.

For: Mr D. Bowers.  
**PROPOSED SITE LAYOUT PLAN.**  
 SALES REVISION - SHOWING ALL OF LAND FOR SALE

Drawn: Keir Taylor	Date: 17.06.2014	Scale: 1:1000
Checked:	Drawing No. 201108-100	Revision: F
Approved:		

## Proposed Site Layout Plan.

Scale - 1:1000