



COURTYARD ELEVATION
Scale - 1 : 50

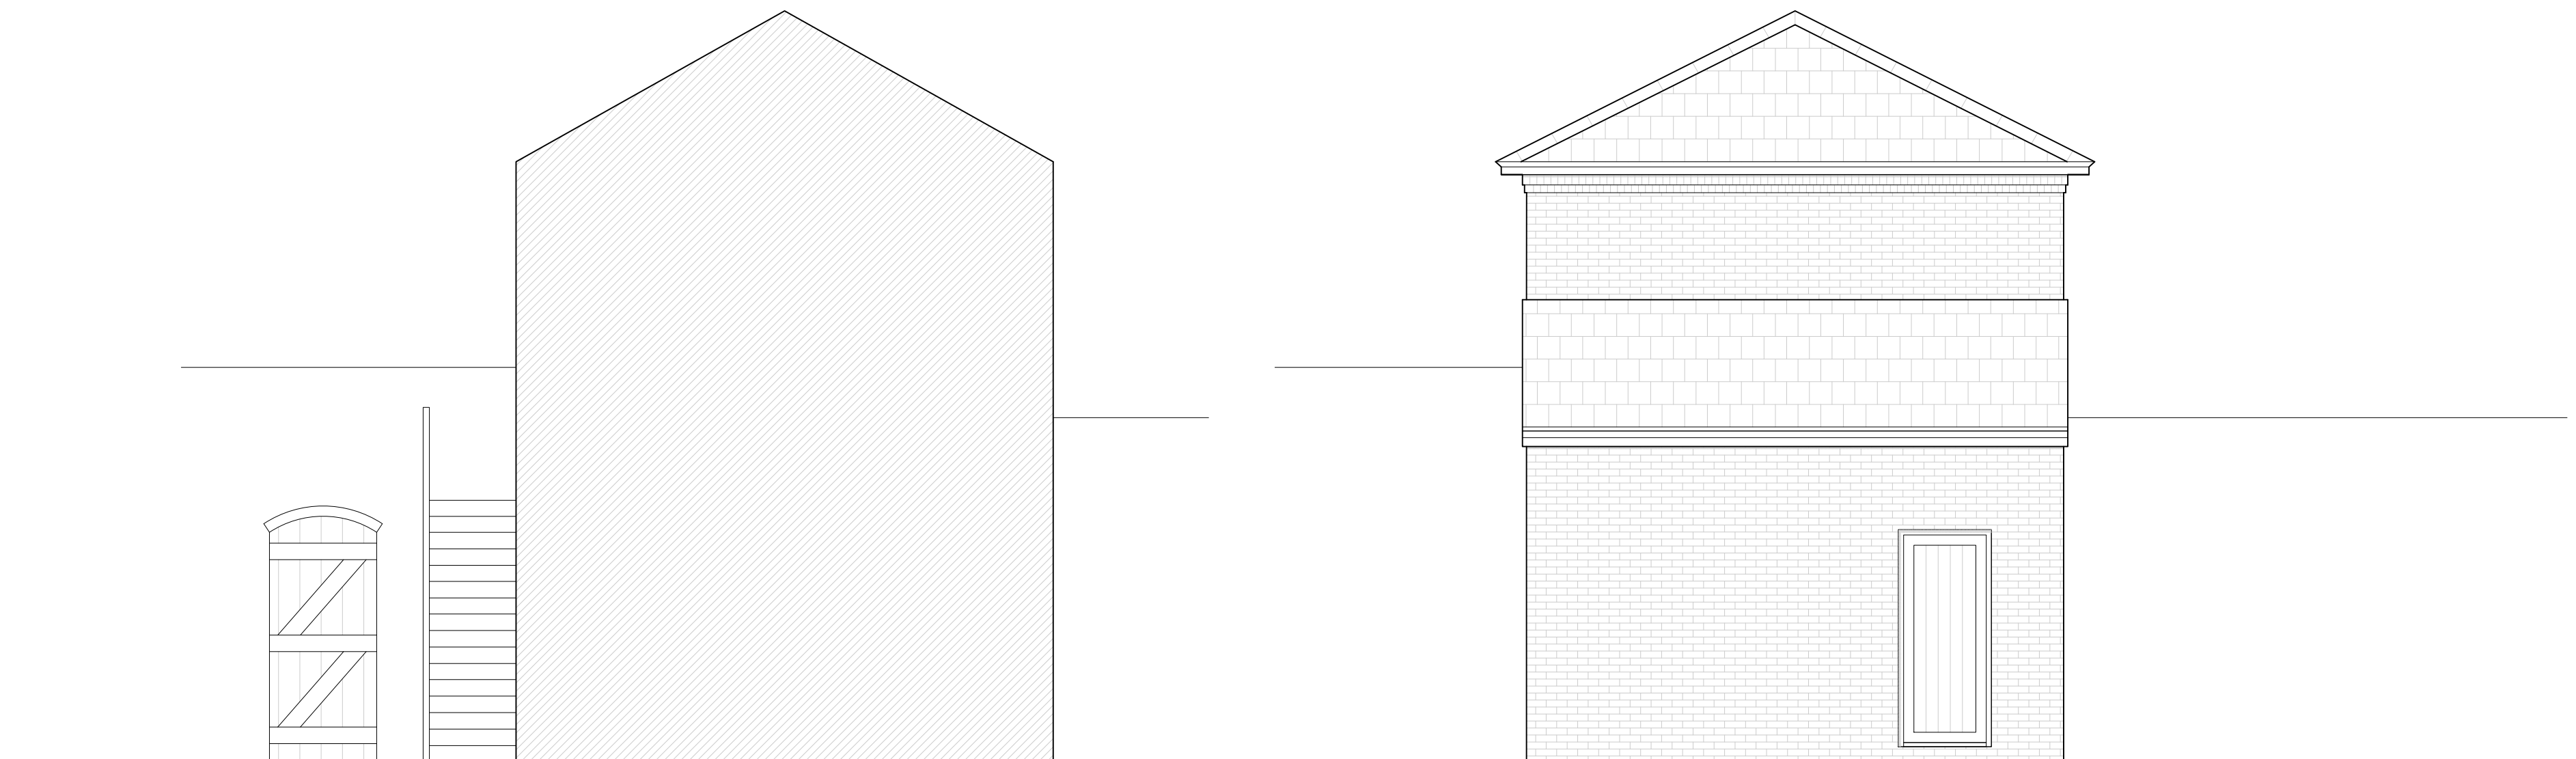

SIDE ELEVATION
Scale - 1 : 50

SIDE ELEVATION
Scale - 1 : 50

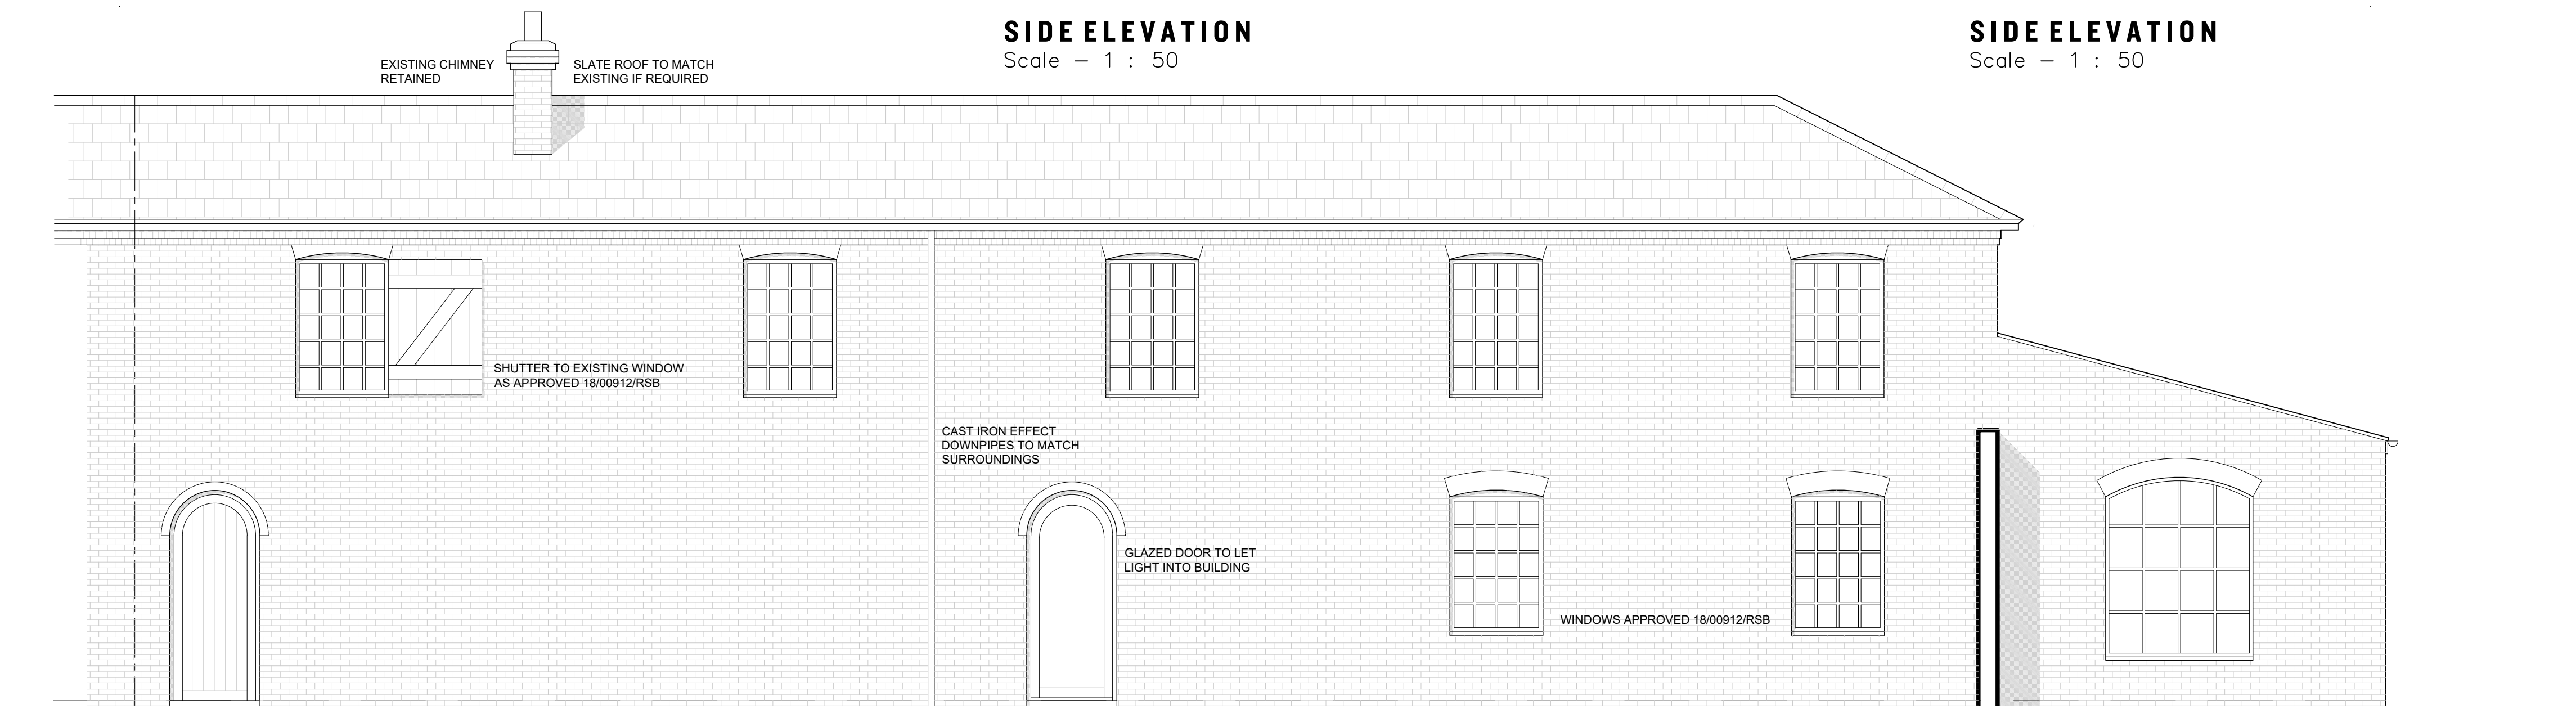

GARDEN ELEVATION
Scale - 1 : 50

GENERAL NOTES

Figured dimensions only to be taken from this drawing
Do not scale. If in doubt ask.

© Copyright exists on design and information contained in this drawing

No.	Revision/Issue	Date

Client Name

Mee Homes

Project Name

RESIDENTIAL CONVERSION

Project Address

**WEST RETFORD HALL BARN
RECTORY ROAD
RETFORD**

Drawing Title

Proposed Barn Elevations

Drawn By

CR

Checked By

TJ

Office Ref

20/20.038/Mee/WestRetford

Project Number

20.038

Drawing Number

PL105

Date

15.12.2020

Scale

1:50@AI



Appley House
Unit 19 Ravenshorn Way
Renishaw, Sheffield S21 3WY

T: 01246 432 338
F: 01246 436 794
E: info@jvnarchitecture.com